



Dimensions are not to be scaled from this drawing.  
Drawing to be read in conjunction with Building regulation notes.


Rev	Date	Description	Author
C1	4 May '23	Submission Issue	ta
C2	23 Jun '23	Updated first floor plan	ta

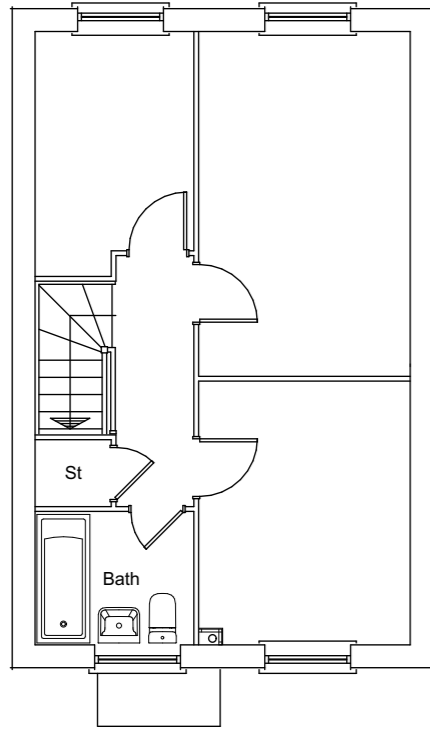

First Floor Plan

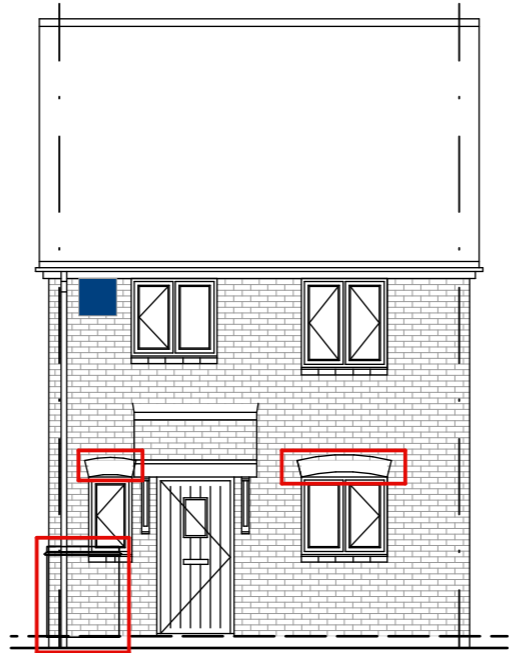

Front Elevation

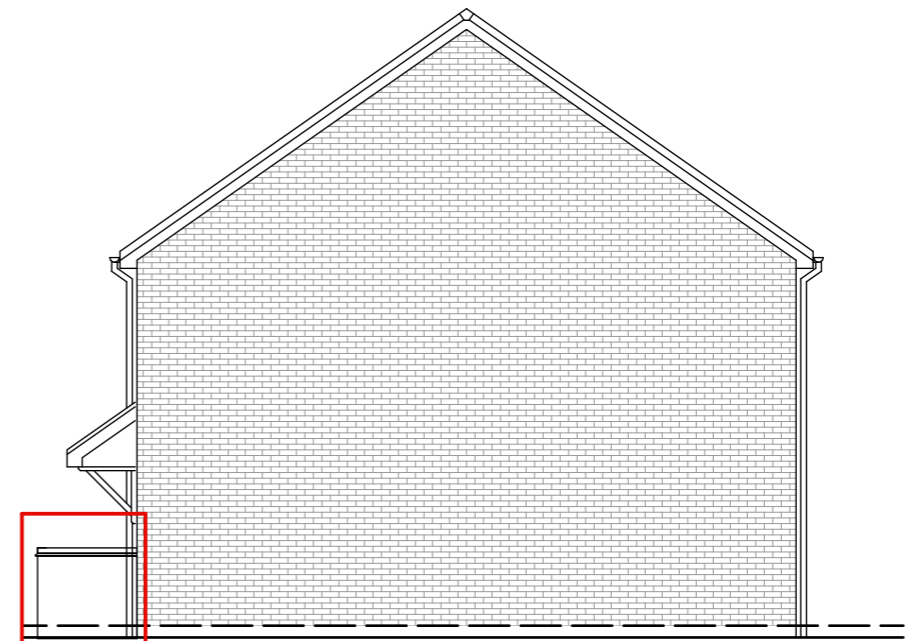

Side Elevation A

Plot Numbers

146


Variation

- Arched brick headers to primary elevations
- Mid
- Bin store
- Ensuite omitted


Refer to materials schedule for plot specific material types and colours.

Ecological Mitigation Box


■ Integrated Bird Box : 146

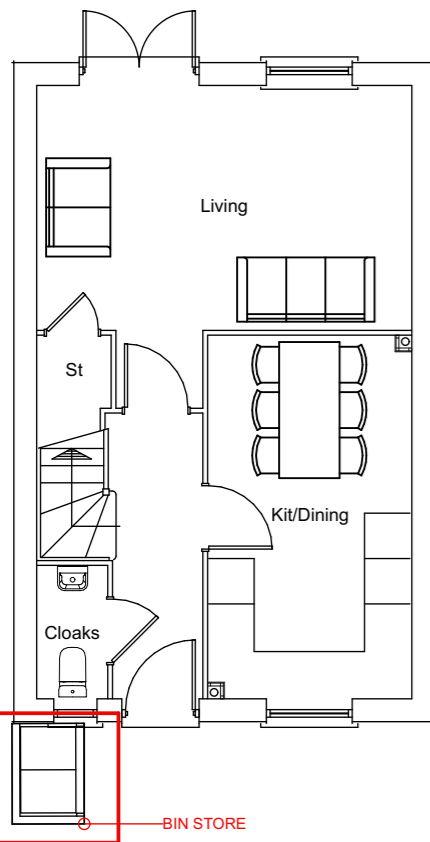

Ground Floor Plan

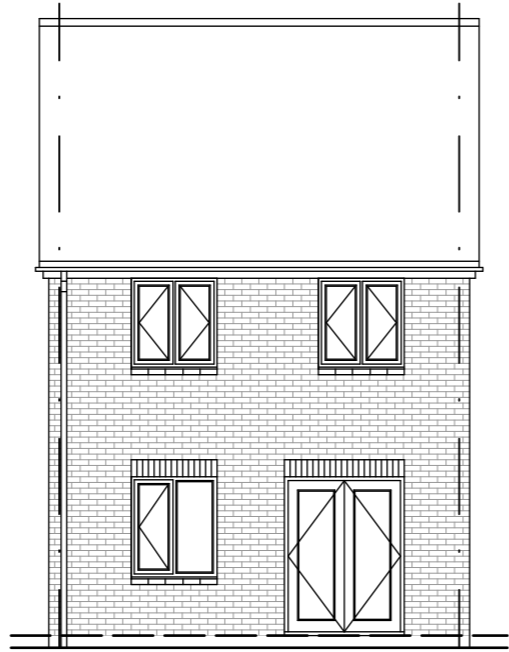

Rear Elevation

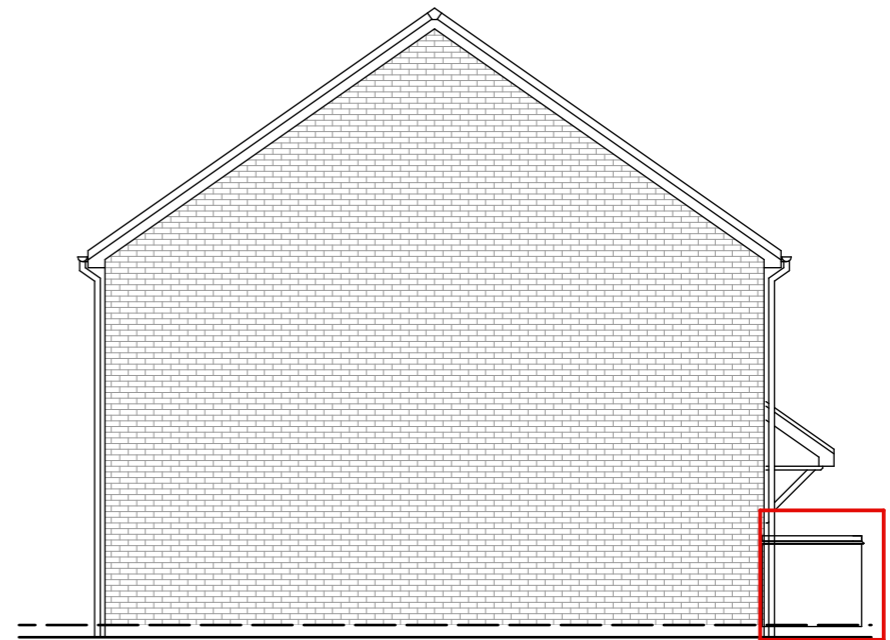

Side Elevation B

CONSTRUCTION

Shilingford Road,  
Alphington  
for  
TILIA

Affordable Hartwood  
Addendum Sheet 2

Scale: 1:100 @ A3

Drawing No: 1839 - AFF HART 2- Rev C2

The Boat Shed, Michael Browning Way  
Exeter EX2 8DD  
01392 438051 mail@g-a.uk.com

grainge architects