


Dimensions are not to be scaled from this drawing.
Drawing to be read in conjunction with Building regulation notes.


Rev	Date	Description	Author
C1	4 May '23	Submission Issue	ta
C2	23 Jun '23	Updated first floor plan	ta
C3	17 July '23	Omit ensuite and wall	ta
C4	07 Aug '23	Note updated for ensuite.	jor

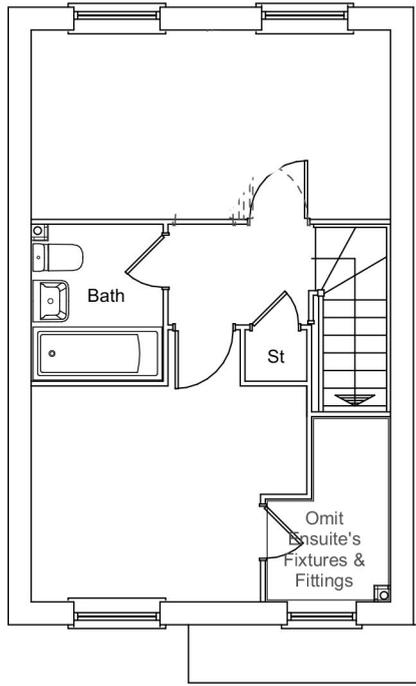


First Floor Plan



Front Elevation

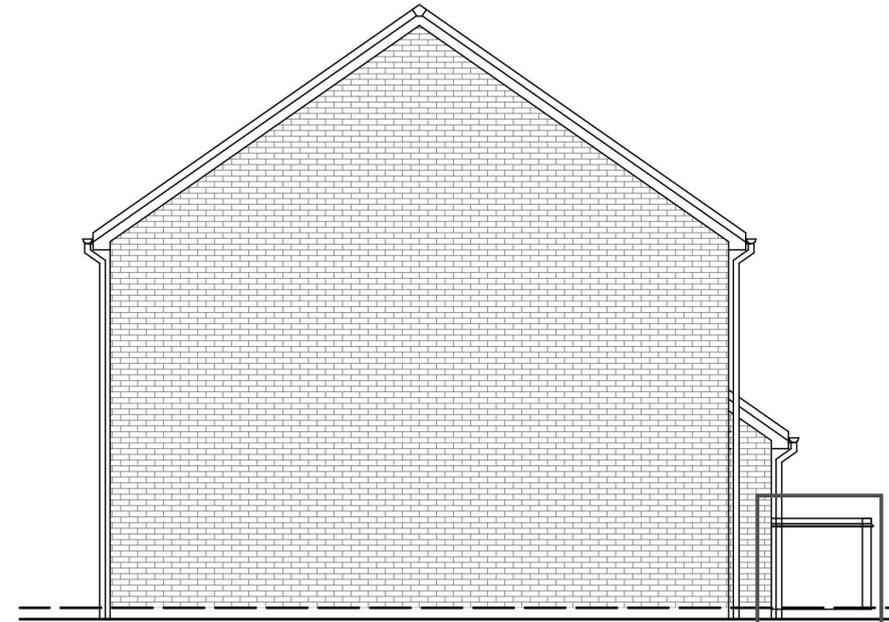


Side Elevation A

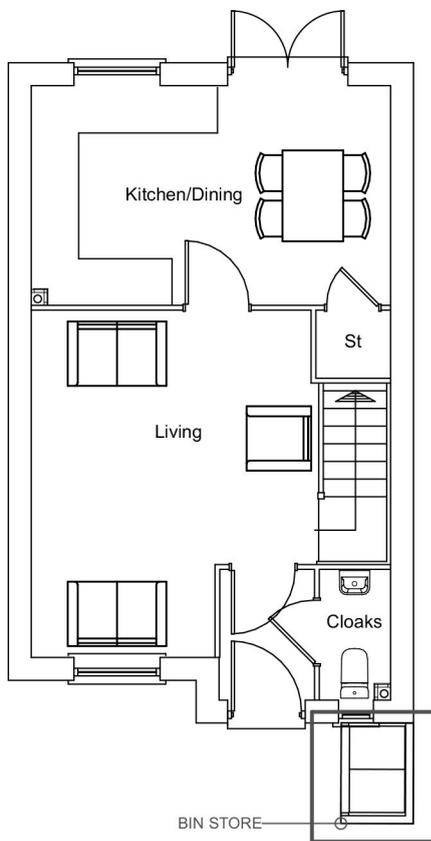

Ground Floor Plan



Rear Elevation

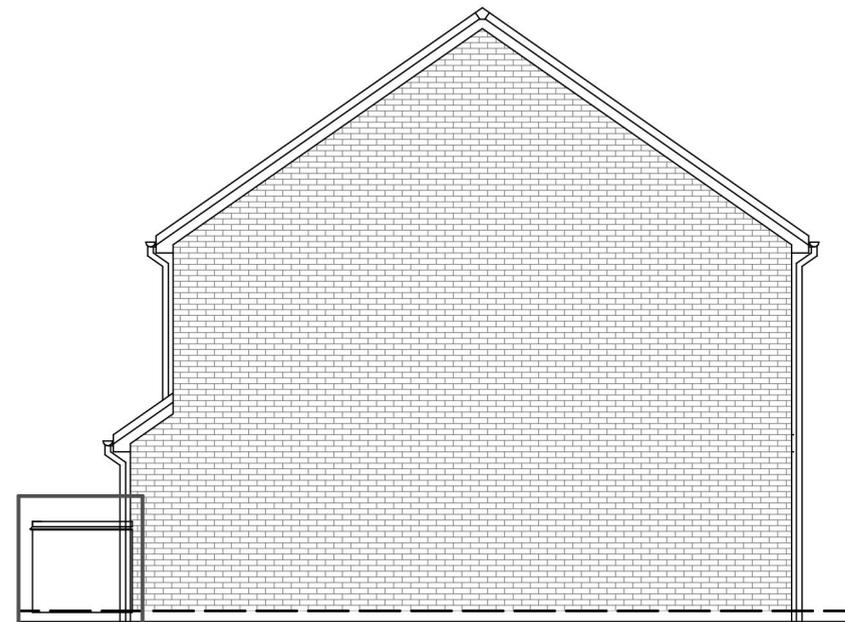

Side Elevation B

Plot Numbers

I63(H), I64(H)

Variation

- Handed
- Mid
- Bin store
- Ensuite's fixtures and fittings omitted

Refer to materials schedule for plot specific material types and colours.

Ecological Mitigation Box

■ Integrated Bird Box : I63



CONSTRUCTION

Shilingford Road,
Alphington
for
TILIA

Affordable Cornwood
Addendum Sheet 3

Scale: 1:100 @ A3

Drawing No: 1839 - AFF CORN 3- Rev C4

The Boat Shed, Michael Browning Way
Exeter EX2 8DD
01392 438051 mail@g-a.uk.com

grainge architects